


Signage - Maldon Opt. 1

93 High Street

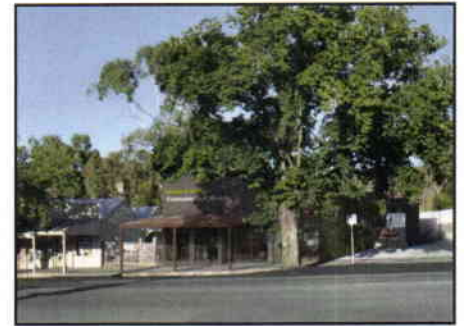


Original Site

Proposed:

Custom Community Bank Fascia Signage with Pinged Capital Lettering to be placed along fascia above verandah, also an ATM wall sign with Pinged Capital Lettering, as indicated in example provided.



ATM Wall Sign - Upper case pinged burgundy lettering
(w600mm x h600mm)

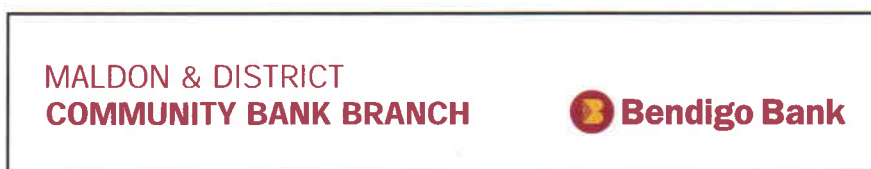

Custom **Community Bank**® signage - Upper case pinged burgundy lettering
(w7300mm x h1350mm)

Signage - Maldon Opt. 2

93 High Street



Original Site

Proposed:



Custom Community Bank Fascia Signage with Pinged Capital Lettering (inc Logo) to be placed along fascia above verandah, also an ATM wall sign with Pinged Capital Lettering (inc Logo), as indicated in example provided.



ATM Wall Sign - Upper case pinged burgundy lettering (inc LOGO)
(w600mm x h600mm)



Custom **Community Bank**® signage - Upper case pinged burgundy lettering (inc Logo)
(w7300mm x h1350mm)

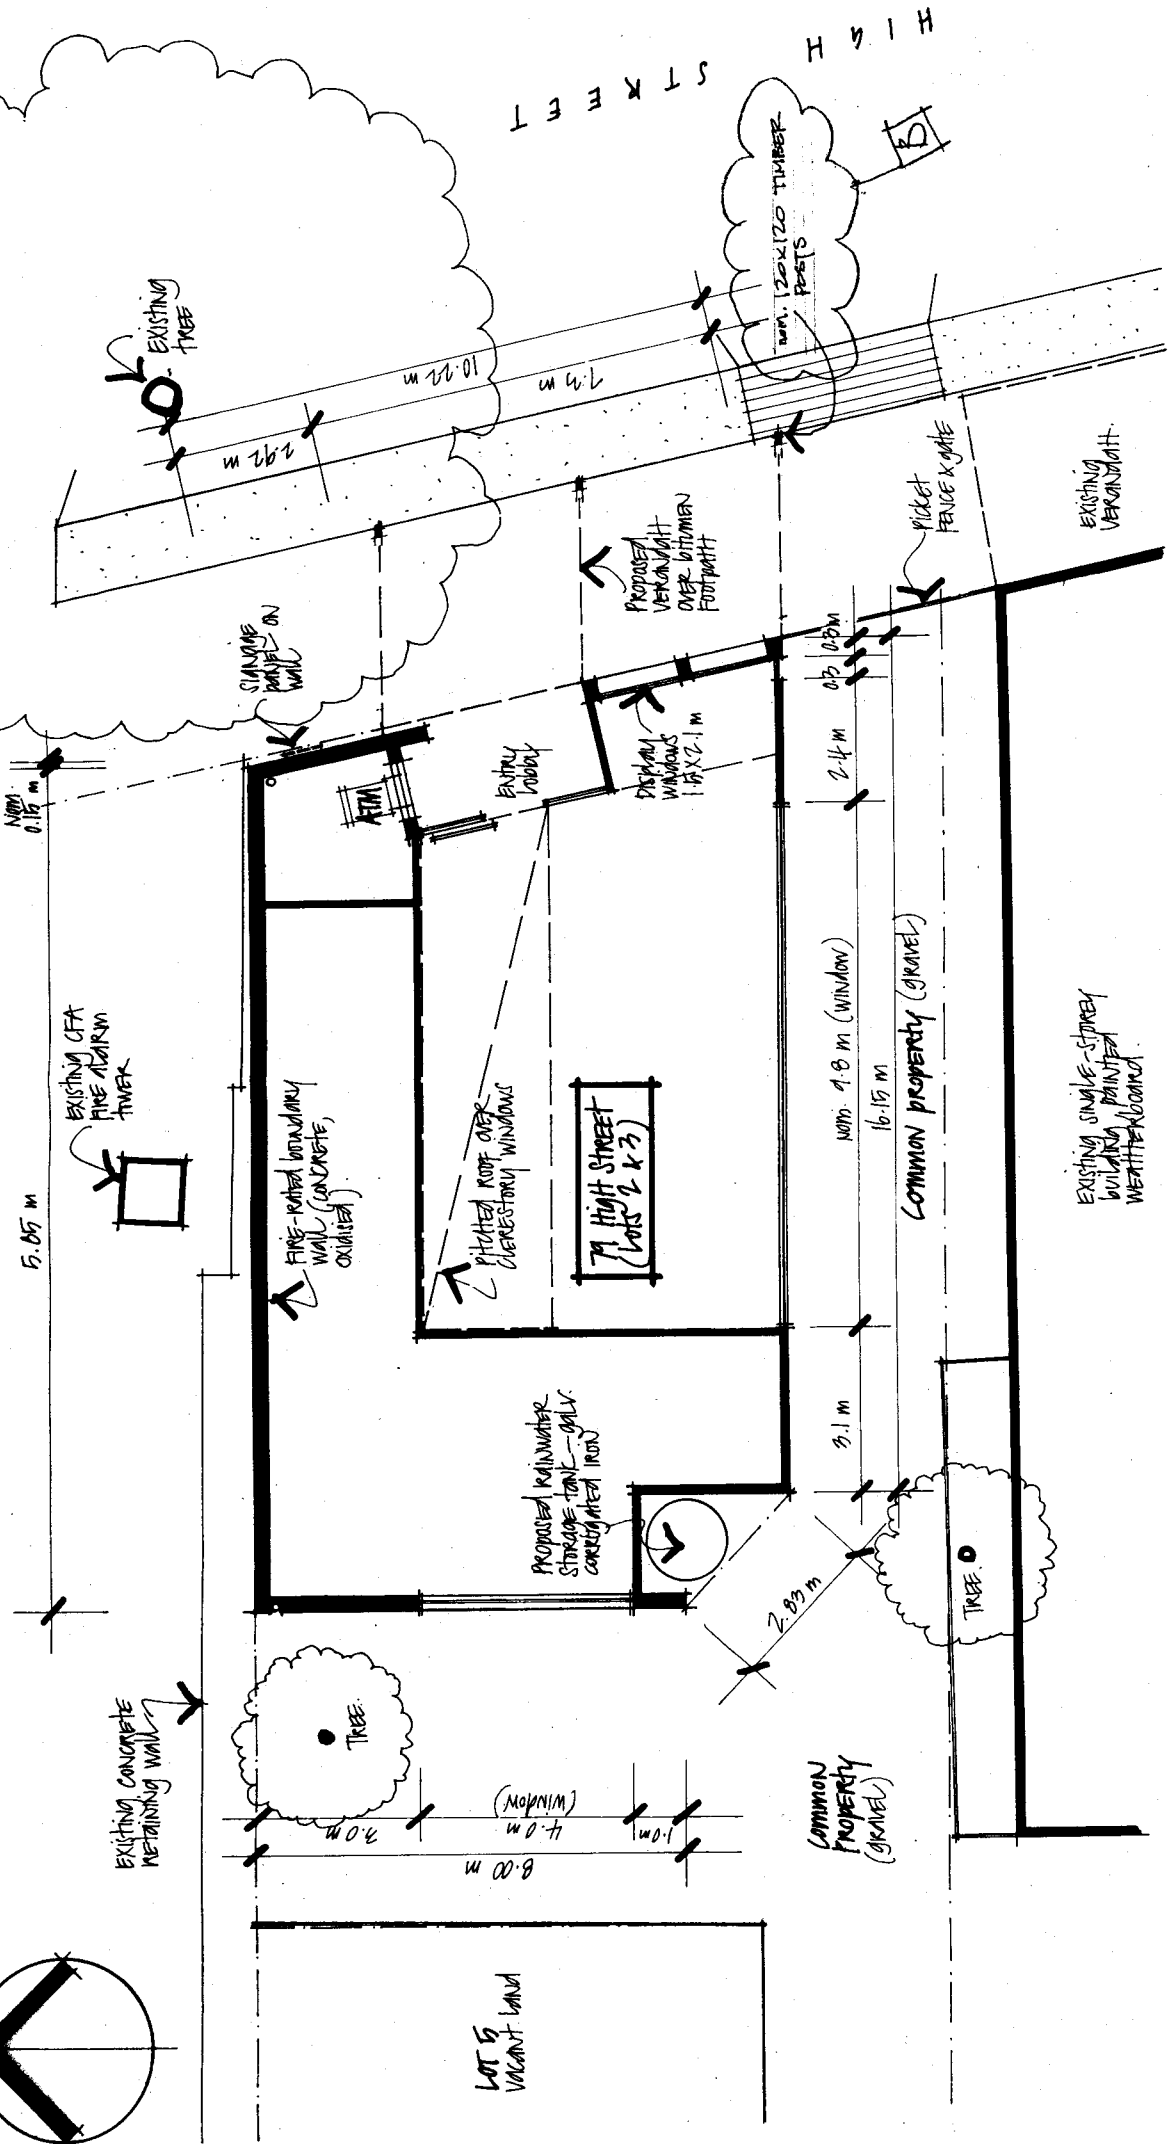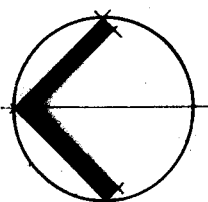


SCALE	DESIGN	DRAWING NO.
1:100	LHP	TP01
DATE	REVISION	
5/10		

Postal Address: PO Box 965
 Castlemaine VIC 3450
 Telephone: 03 5470 5584
 Facsimile: 03 5470 5784
 info@lifehousedesign.com.au
 RBP: DP-AD 579


DRAWING
PROPOSED PLAN

PROJECT
MALDEN & DISTRICT FINANCIAL SERVICES - COMMUNITY BANK
74 HIGH STREET, MALDEN

LIFEHOUSEDESIGN

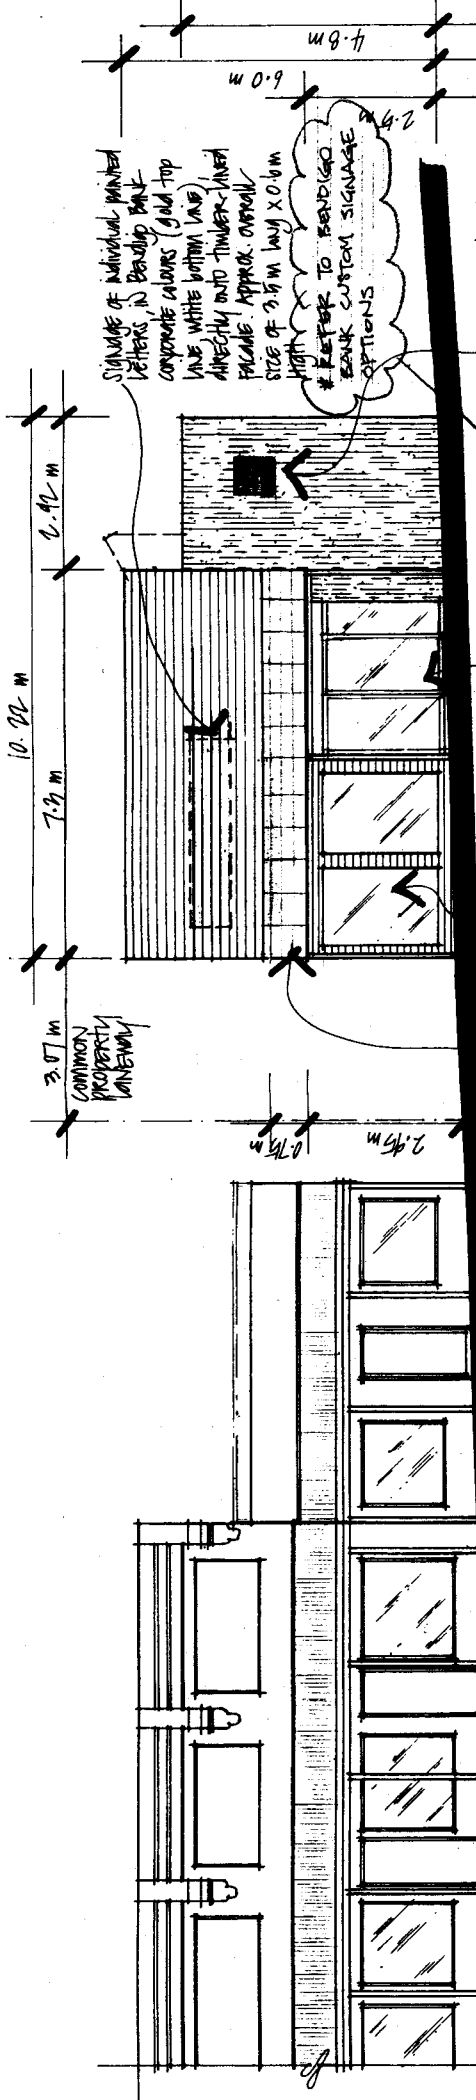

East (High Street) elevation
(5.5.1.0.0.)

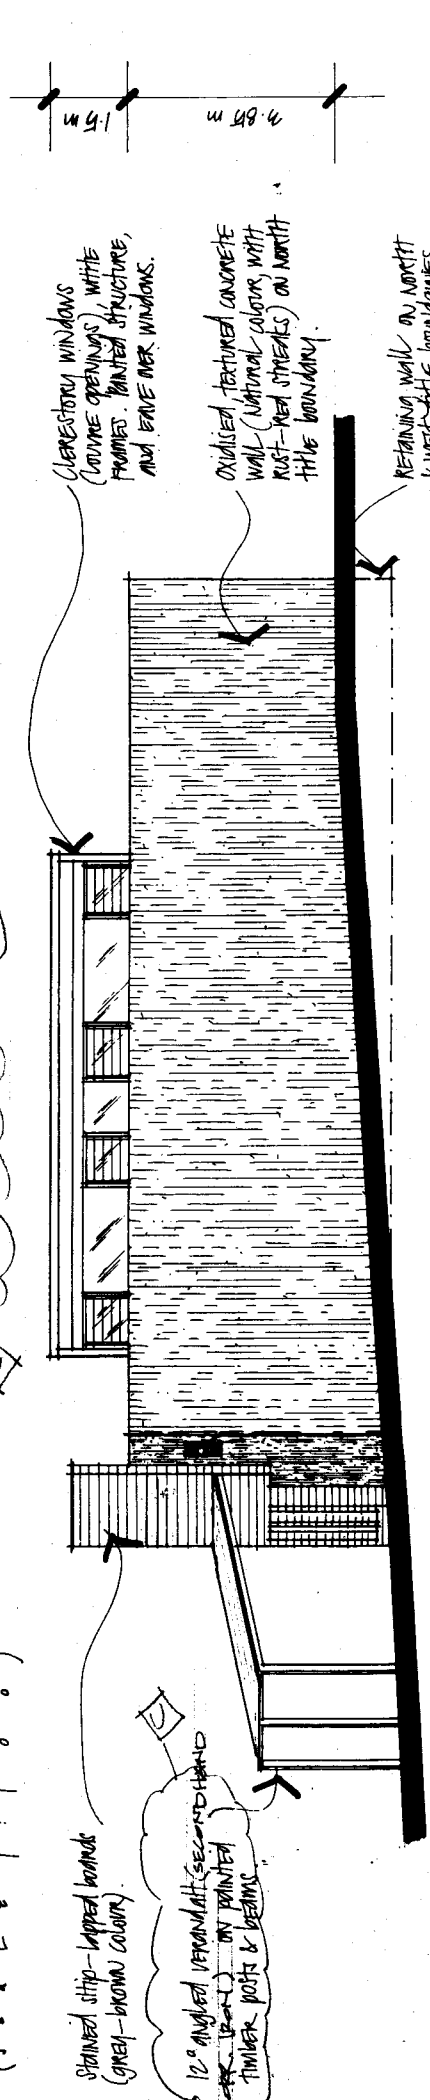

North elevation
(5.5.1.0.0.)

SCALE	DESIGN	DRAWING NO.
1:100	LHD	TP02
DATE	REVISION	
5/10	C	

Postal Address: PO Box 965
Castlemaine VIC 3450
Telephone: 03 5470 5584
Facsimile: 03 5470 5784
info@lifehousedesign.com.au
RBP: DP-AD 579

DRAWING
Proposed Elevations


PROJECT
Maldon & District Financial Services - Community Bank, 79 High Street, Maldon

REV. A. 14/11/10 Add note re verandah glass infill.



REV. B. 22/02/10. Change verandah posts & beams to timber, painted. Change entry doors to framed. Add notes re verandah details.

* REV. C. Flat iron verandah To second floor 1000. Verandah level & signage 13/05/10


LIFEHOUSEDESIGN

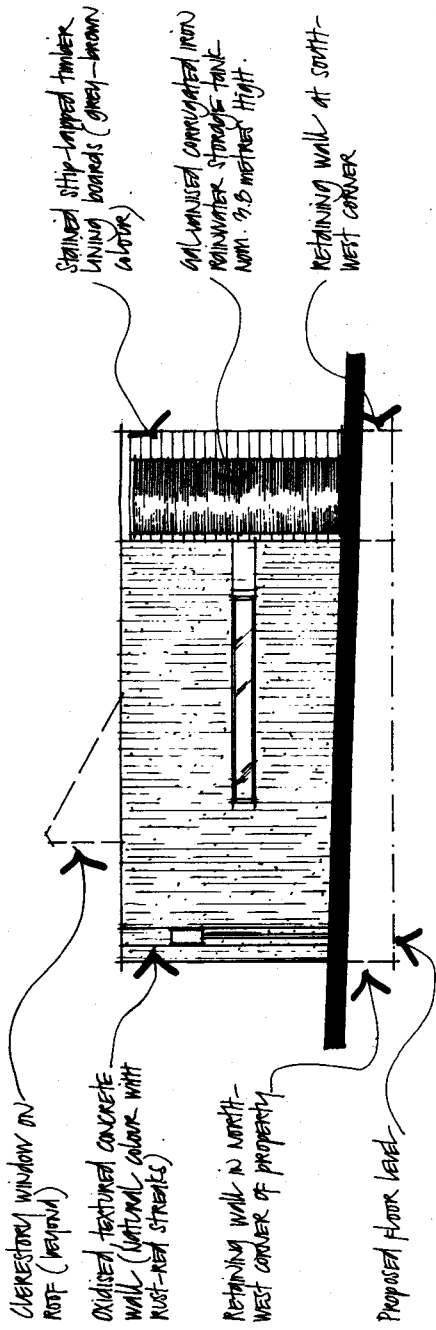

West Elevation
(S.C.A. 6.6 | : 1 0 0 0)

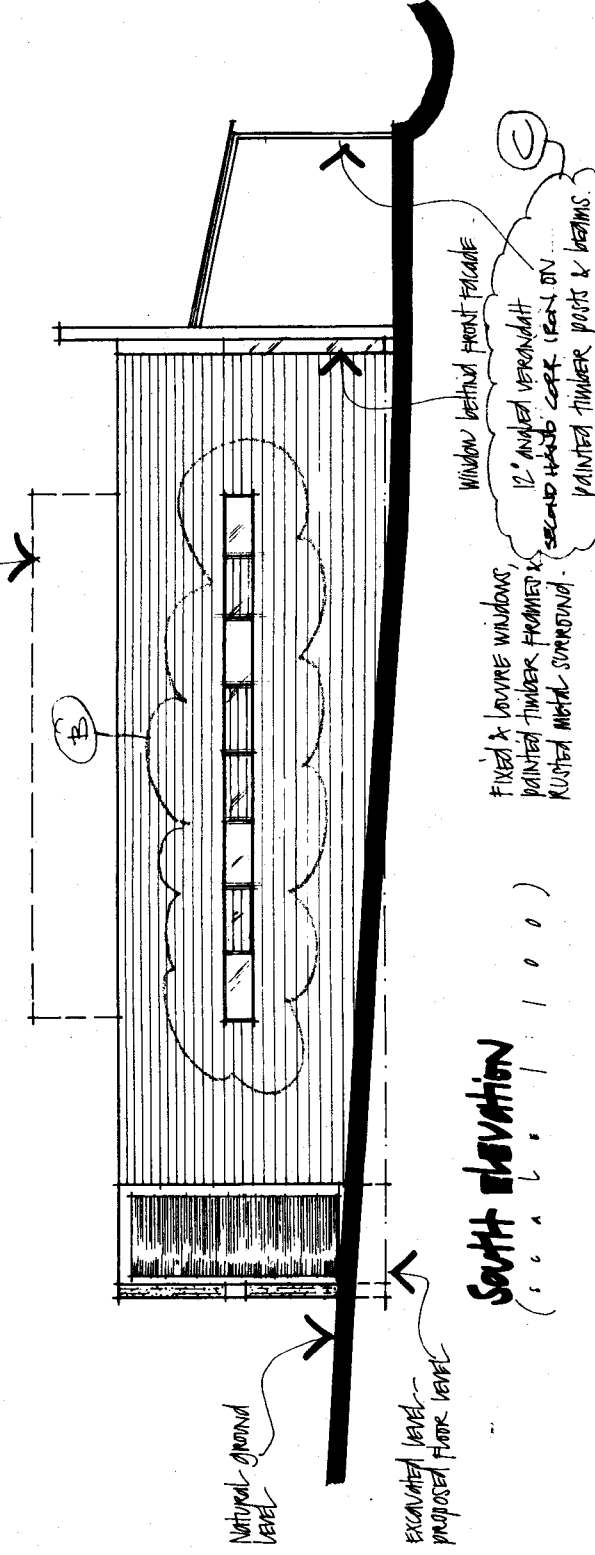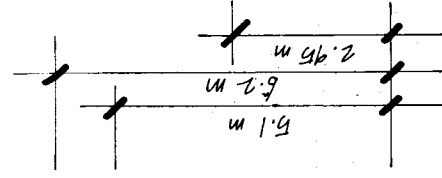

South Elevation
(S.C.A. 6.6 | : 1 0 0 0)

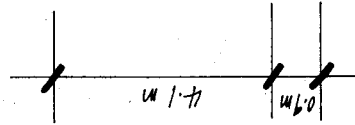

REV. B. 22/07/10 CHANGE SOUTH WINDOW BREAK-UP TO SMALLER UNITS.

REV. C 13/05/10 CHANGE FLAT STEEL VERANDA TO SECOND HAND CORRUGATED IRON.

Postal Address: PO Box 965
 Castlemaine VIC 3450
 Telephone: 03 5470 5584
 Facsimile: 03 5470 5784
 info@lifehousedesign.com.au

RFP: DP-AD 579

DRAWING

Proposed elevations

PROJECT
Maldon & District Financial Services - Community Bank, 79 High Street, Maldon

SCALE

1:100

DESIGN

LHD



REVISION

C

DRAWING NO.

TP03

LIFEHOUSEDESIGN

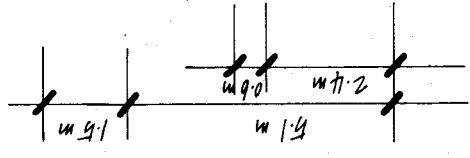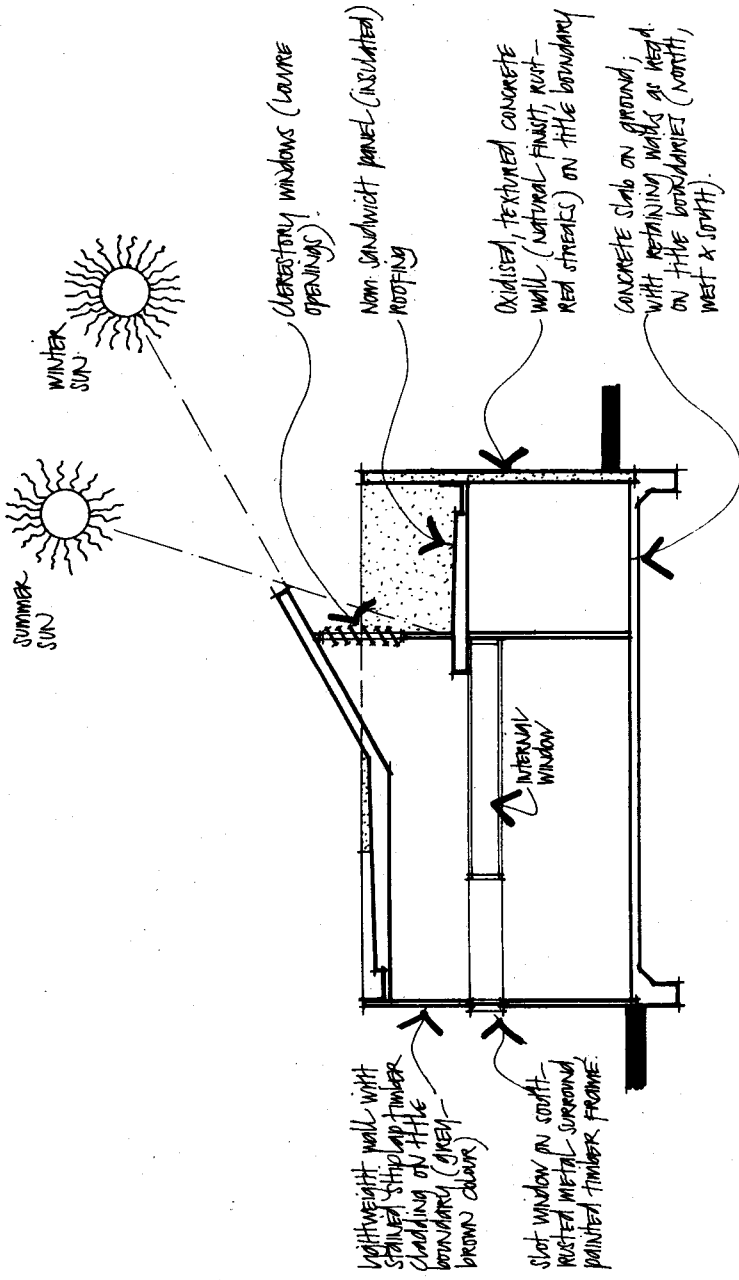

SECTION - FACING WEST

PROJECT
Maldon & District Financial Services - Community Bank
79 High Street, Maldon

DRAWING
PROPOSED SECTION THROUGH CHIMNEY

Postal Address: PO Box 965
 Castlemaine VIC 3450
 Telephone: 03 5470 5584
 Facsimile: 03 5470 5784
 info@lifehousedesign.com.au
 RBP: DP-AD 575

SCALE	DESIGN	DRAWING NO.
1:100	LHP	TP04
DATE	REVISION	
5/10		

LIFEHOUSEDESIGN